


BUILDING RESTRICTION LINE

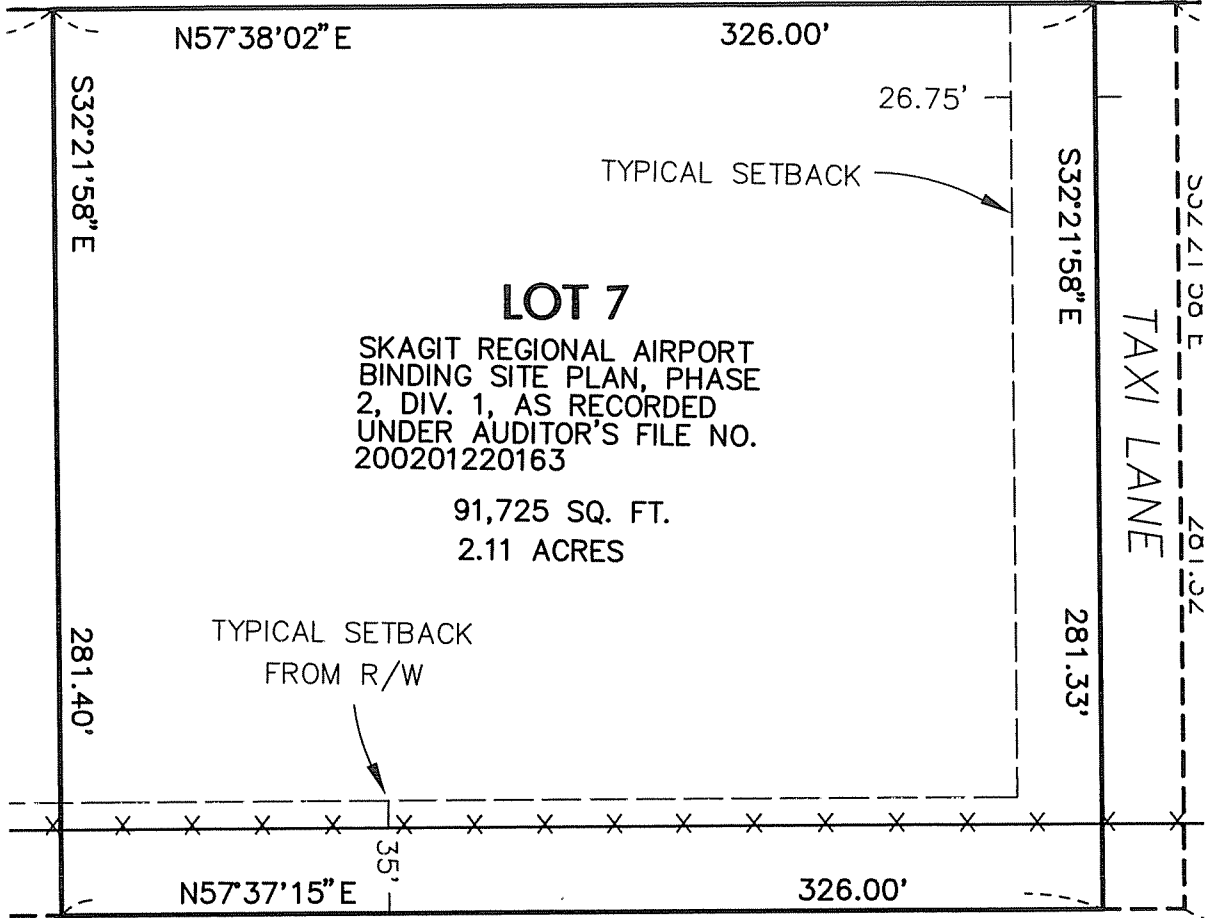

LOT 7


SKAGIT REGIONAL AIRPORT
BINDING SITE PLAN, PHASE
2, DIV. 1, AS RECORDED
UNDER AUDITOR'S FILE NO.
200201220163

91,725 SQ. FT.
2.11 ACRES

TYPICAL SETBACK
FROM R/W

CROSSWIND DRIVE

SCALE: 1" = 60'

 

J:\2004\4096\sur\epdata\lot17 and 18.dwg



Leonard, Boudinot & Skodje Inc.
PROFESSIONAL ENGINEERS & LAND SURVEYORS
603 South First Street, P.O. Box 1228
Mount Vernon, WA 98273
Tel: 360-336-5751 Fax: 360-336-3981

PROJECT

**EXHIBIT MAP
FOR
LOT NO. 7**

**DRAWING NO.
5
JOB #
04129**